



DECK PLAN

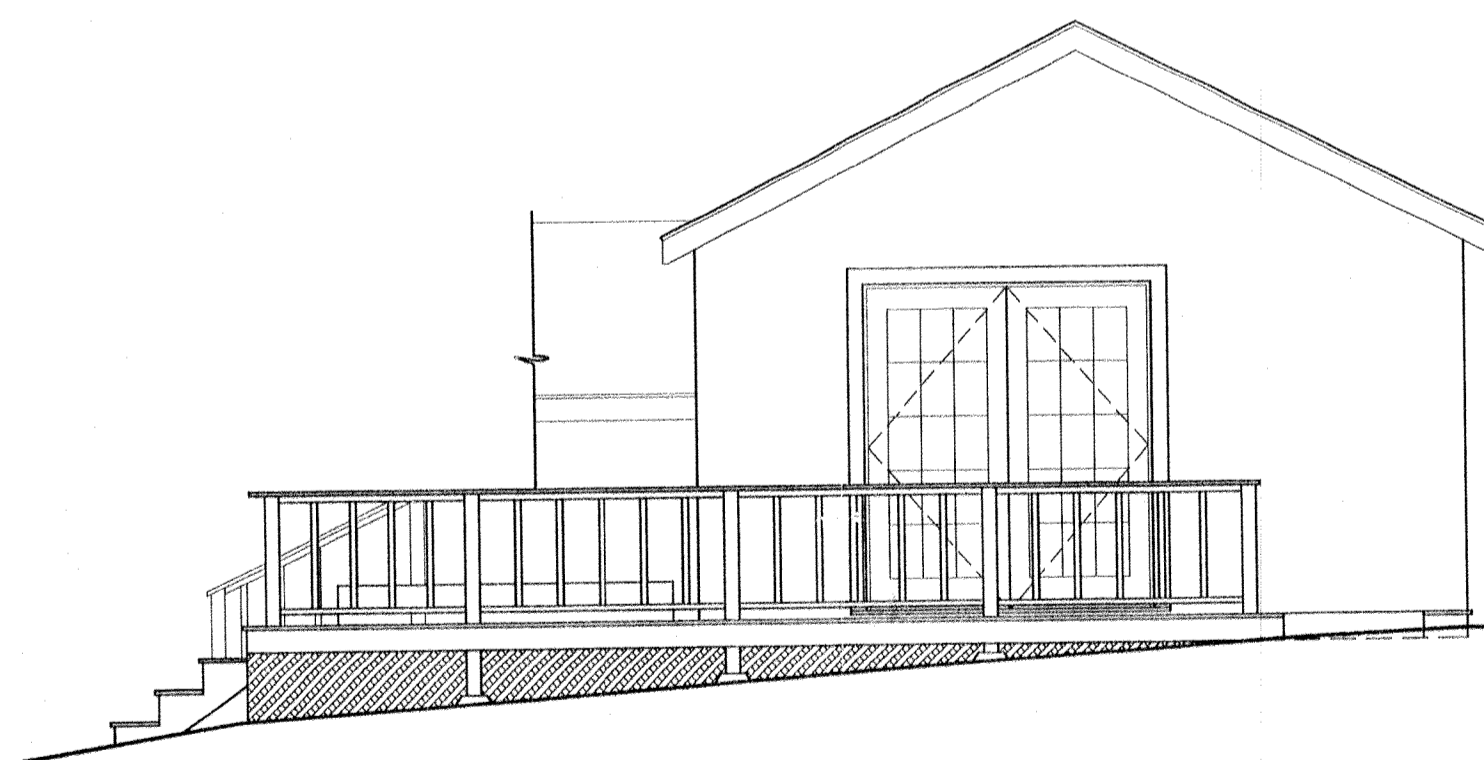

EAST ELEVATION

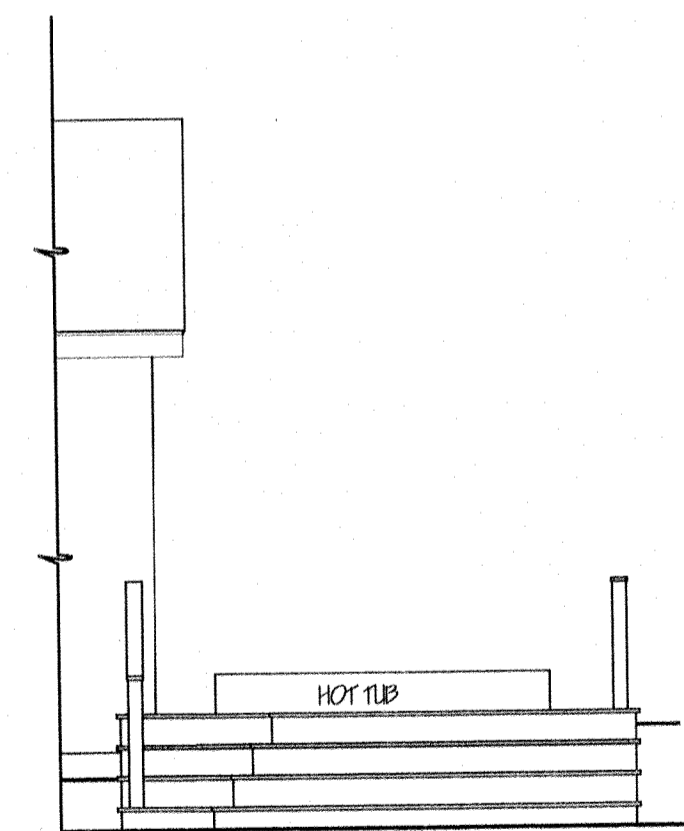

SOUTH ELEVATION



RECEIVED

MAY 17 2019

PLANNING BOARD

REV. DATE : APRIL 2, 2019

GANGSEI RESIDENCE - EXISTING DECK & HOT TUB
 709 OLD MONTAUK HWY. MONTAUK
 TOWN OF EAST HAMPTON, NEW YORK
 SCALE: 1/4" = 1'-0" | DATE : SEPTEMBER 25, 2018 | JOB No. 4015

HOLLENBECK & SMITH
 ARCHITECTS P.C.
 83 WAINSCOTT N.W. ROAD, P.O. BOX 871
 WAINSCOTT, N.Y. 11975-0871
 (631) 324-2927