



ELITE TOWERS L.P.
44 WEST JEFFRYN BLVD
SUITE 05
DEER PARK, NY 11729

SPRINGS FIRE DISTRICT

ZONING DRAWINGS

1	07/03/19	REVISED PER COMMENTS
0	05/03/19	ISSUED AS FINAL
E	05/01/19	REVISED PER COMMENTS
D	04/26/19	REVISED PER COMMENTS
C	04/11/19	REVISED PER COMMENTS
B	03/13/19	FOR REVIEW
A	01/08/19	FOR REVIEW



Dewberry Engineers Inc.
600 PARSIPPANY ROAD
SUITE 301
PARSIPPANY, NJ 07054
PHONE: 973.739.9400
FAX: 973.739.9710



GREGORY NAWROTZKI, P.E.
NEW YORK LICENSE NO. 097512

IT IS A VIOLATION OF LAW FOR ANY PERSON, UNLESS THEY ARE ACTING UNDER THE DIRECTION OF A LICENSED PROFESSIONAL ENGINEER TO ALTER THIS DOCUMENT.

DRAWN BY:	BJR
REVIEWED BY:	JWS
CHECKED BY:	GHN
PROJECT NUMBER:	50070398
JOB NUMBER:	50078181
SITE ADDRESS:	


179 FORT POND BLVD
EAST HAMPTON, NY 11937

SHEET TITLE

ELEVATION

SHEET NUMBER

Z-5

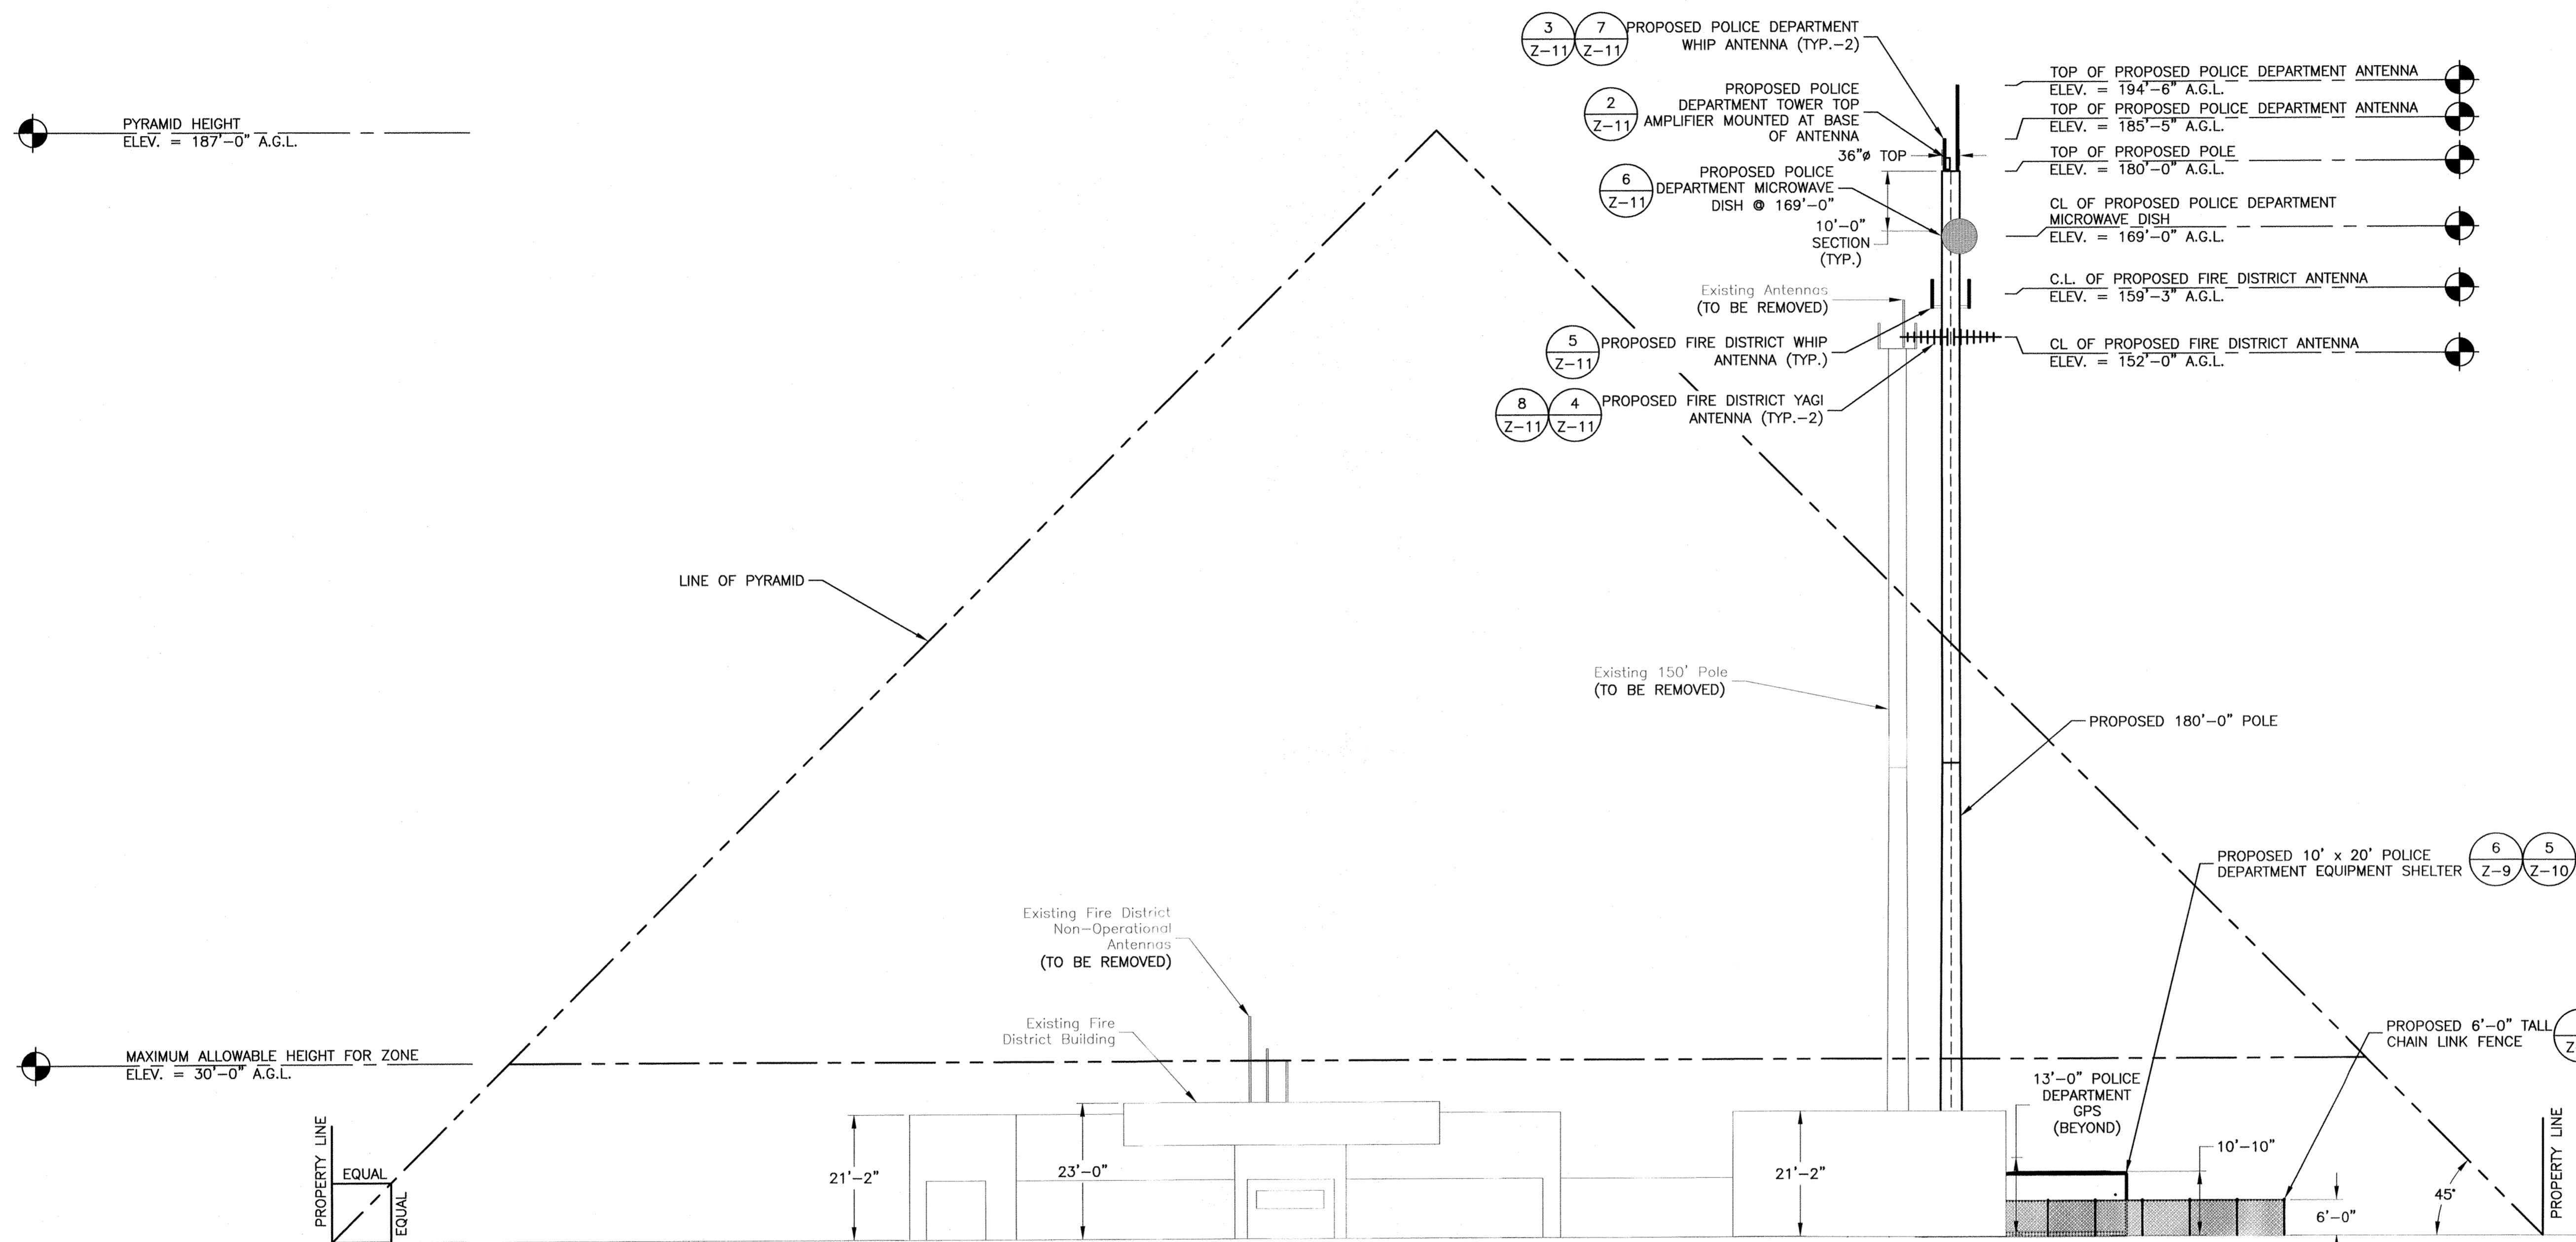

SOUTH WEST ELEVATION (1)
SCALE: 1/32"=1' FOR 11"x17"
1/16"=1' FOR 22"x34"
0' 8' 16' 32'

RECEIVED
PLANNING BOARD