


NO PROPOSED CHANGES TO EXISTING VEGETATION. NO GRADING REQUIRED.

NOTE:

- AT LEAST ONE ROW OF RED CEDAR EVERGREEN SHRUBS CAPABLE OF FORMING A CONTINUOUS HEDGE AT LEAST FIVE FEET IN HEIGHT WITHIN TWO YEARS OF PLANTING SHALL BE SPACED NOT MORE THAN FIVE FEET APART WITHIN 15 FEET OF THE SITE BOUNDARY.
- LANDSCAPING MATERIALS SHALL CONSIST OF XERIC OR DROUGHT-RESISTANT NATIVE SPECIES AND SHALL BE MAINTAINED BY THE OPERATOR OF THE PERSONAL WIRELESS SERVICE FACILITY FOR THE LIFE OF THE INSTALLATION.

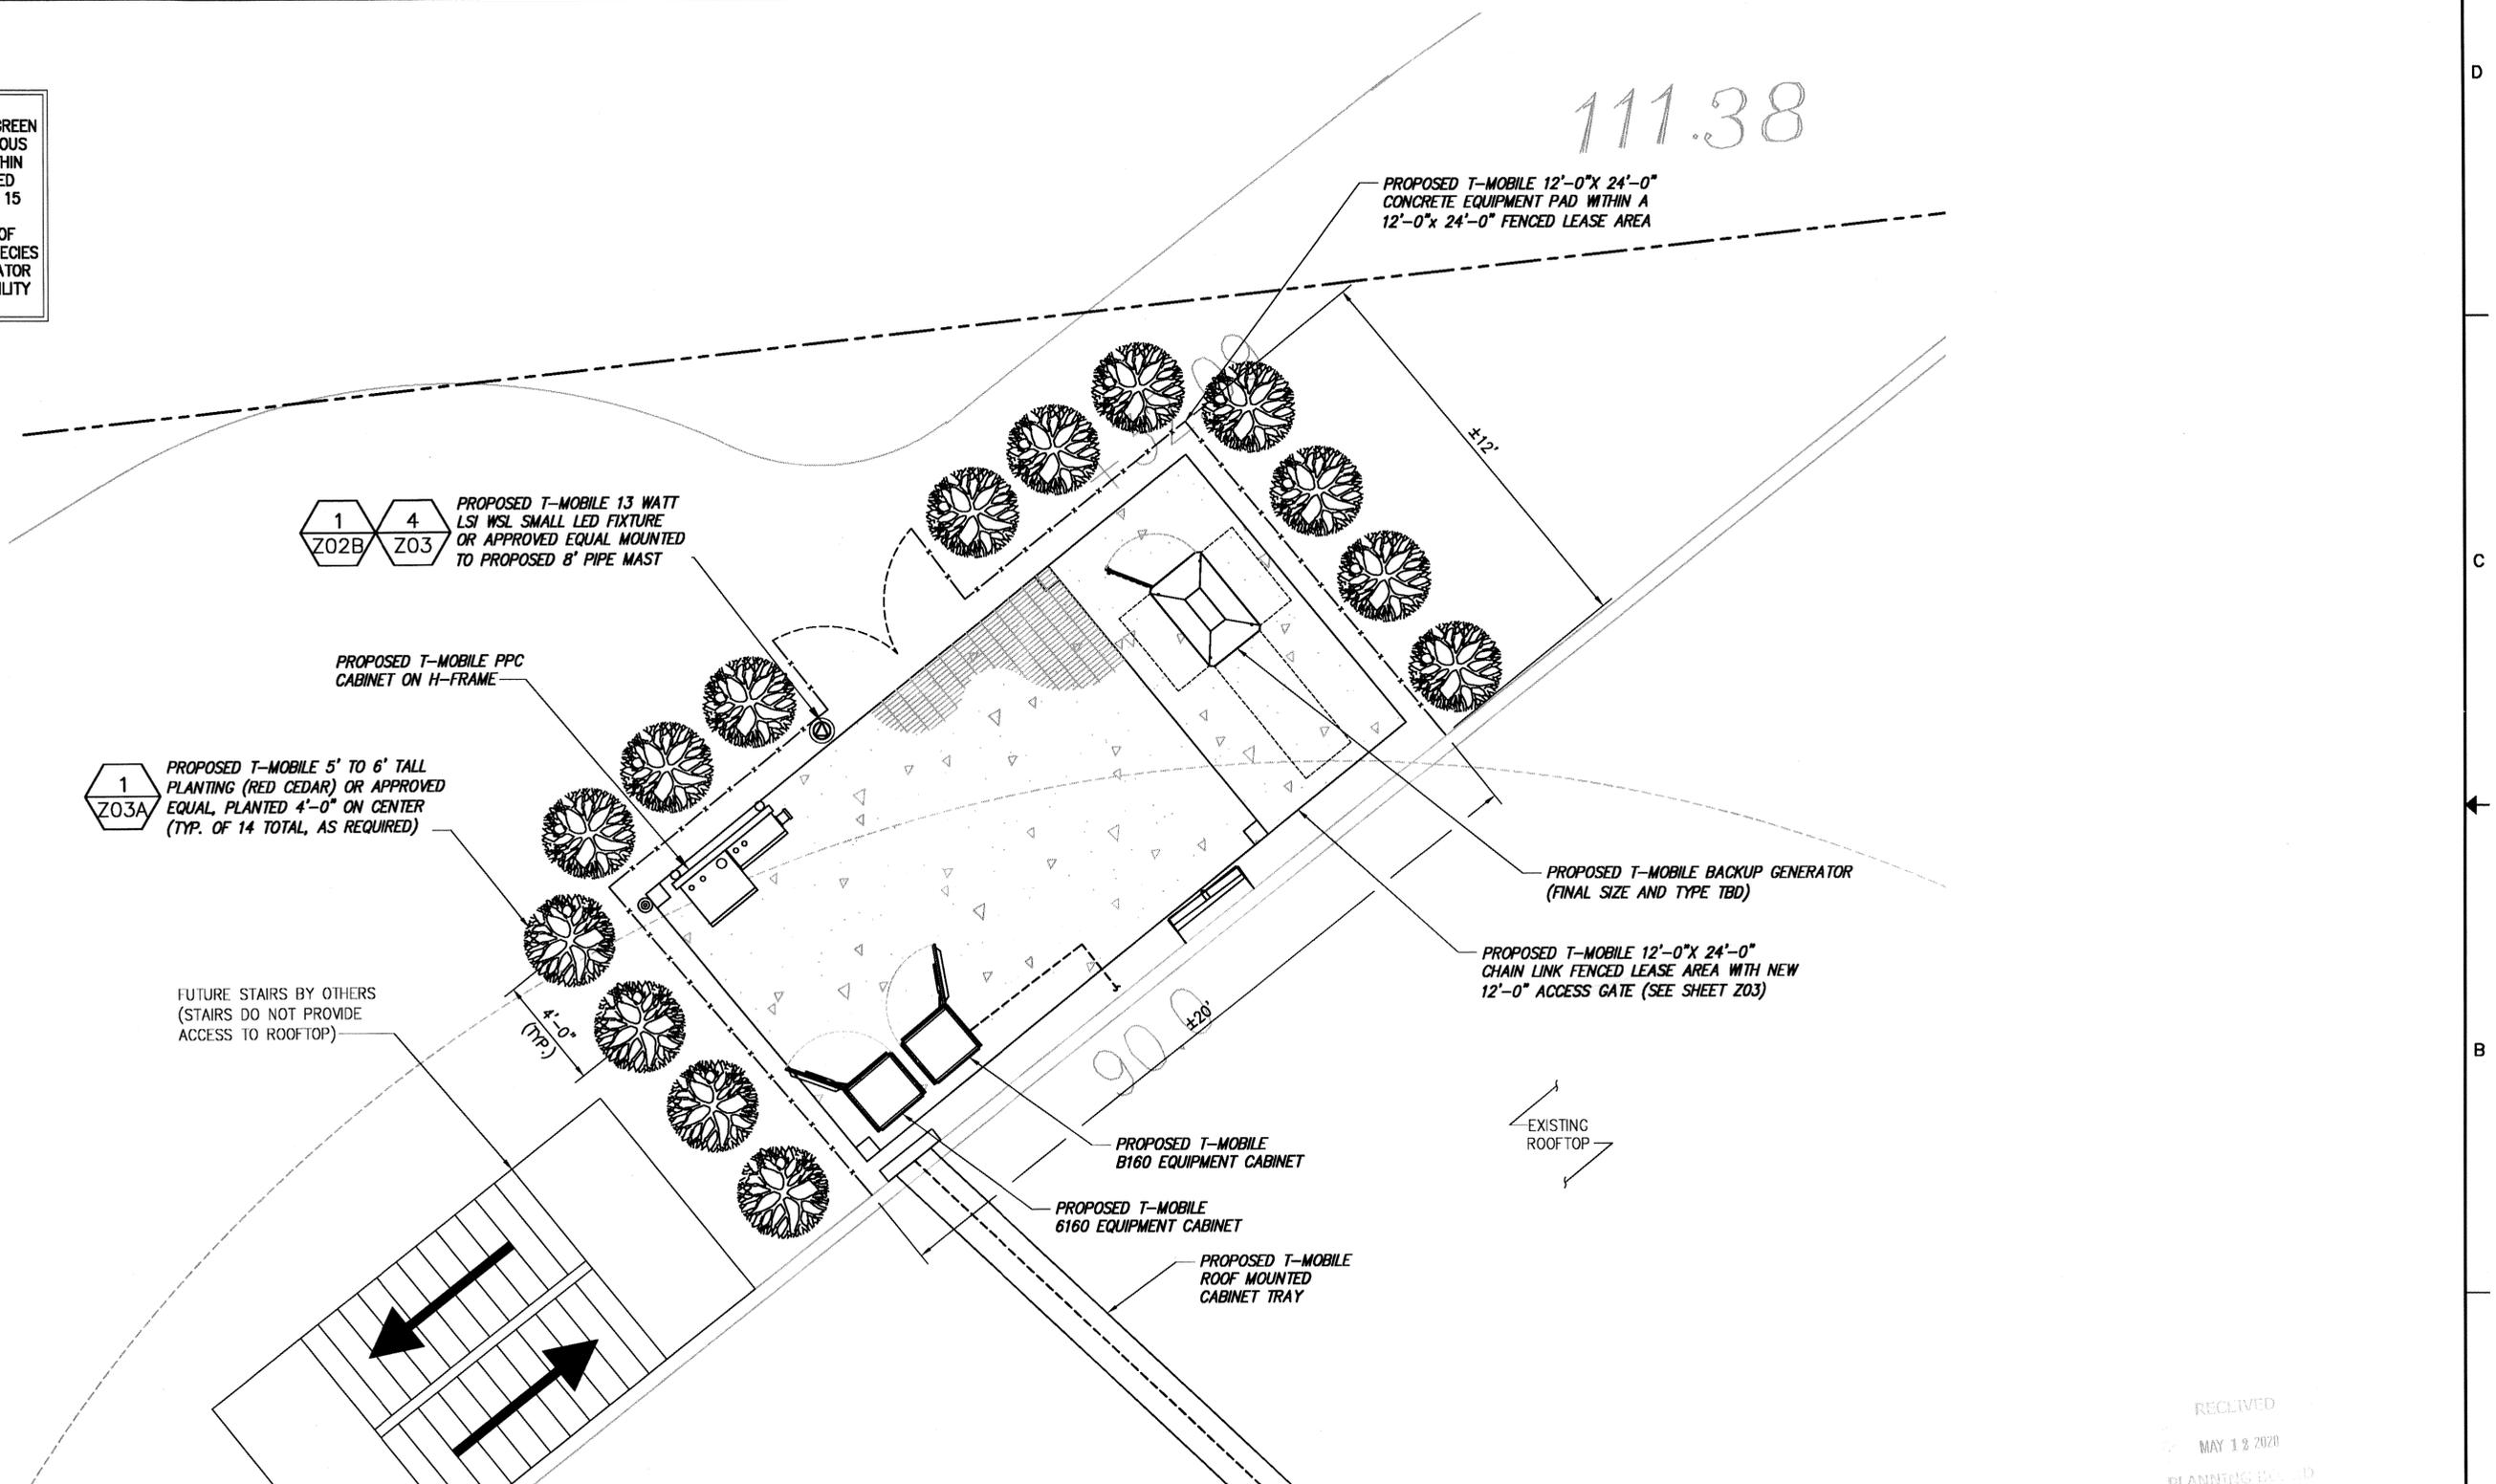

SITE PLAN SHOWN IS BASED ON INFORMATION PROVIDED BY HIGHLANDER INC. AND A SURVEY PROVIDED BY MICHAEL K. WICKS LAND SURVEYING DATED 07/24/18. EXISTING VEGETATION AND ADJACENT STRUCTURES OBTAINED BY AERIAL PHOTOGRAPHS AND DIMENSIONS SHOWN ARE APPROXIMATE.

1 ENLARGED EQUIPMENT PLAN
SCALE: AS NOTED

RECEIVED
MAY 12 2020
PLANNING BOARD
1.5' 0 1.5' 3' 6'
(IN FEET)
SCALE: 22"x34" SHEET 1" = 3'-0"
SCALE: 11"x17" SHEET 1" = 6'-0"

INFINIGY
FROM ZERO TO INFINIGY
the solutions are endless
1033 Watervliet Shaker Rd | Albany, NY 12205
Phone: 518-690-0790 | Fax: 518-690-0793
www.infinigy.com

T-Mobile
T-MOBILE NORTHEAST LLC
3500 SUNRISE HIGHWAY
GREAT RIVER, NY 11739

HOME SWEET HOME WAINSCOTT
342 MONTAUK HIGHWAY
WAINSCOTT, NY 11975
1059-C0002-C (544-002)

7	04/13/20	REVISED PER COMMENTS	BMM	MPS	AJD
6	01/09/20	REVISED PER COMMENTS	BMM	MPS	AJD
5	11/27/19	REVISED PER COMMENTS	BMM	MPS	AJD
4	10/18/19	REVISED PER COMMENTS	SKB	MPS	AJD
3	07/15/19	REVISED PER SCOPE	MPS	MPS	AJD
NO	DATE	REVISIONS	BY	CHK	APP'D
SCALE:		DESIGNED:	DRAWN:		



ENLARGED SITE PLAN
TOWN OF WAINSCOTT/SUFFOLK COUNTY TAX MAP NUMBER
#0300-197-02-16 & 0300-192-02-3.2

JOB #	SITE #	DRAWING NUMBER	REV
		Z02A	7