


SITE PLAN SHOWN IS BASED ON INFORMATION PROVIDED BY HIGHLANDER INC. AND A SURVEY PROVIDED BY MICHAEL K. WICKS LAND SURVEYING DATED 07/24/18. EXISTING VEGETATION AND ADJACENT STRUCTURES OBTAINED BY AERIAL PHOTOGRAPHS AND DIMENSIONS SHOWN ARE APPROXIMATE.

AVERAGE VEGETATION HEIGHT OF ±30'-0" TYPE OF VEGETATION IS A MIX OF DECIDUOUS AND EVERGREEN TREES. LIGHT SHRUB COVER ALONG ROADWAYS.

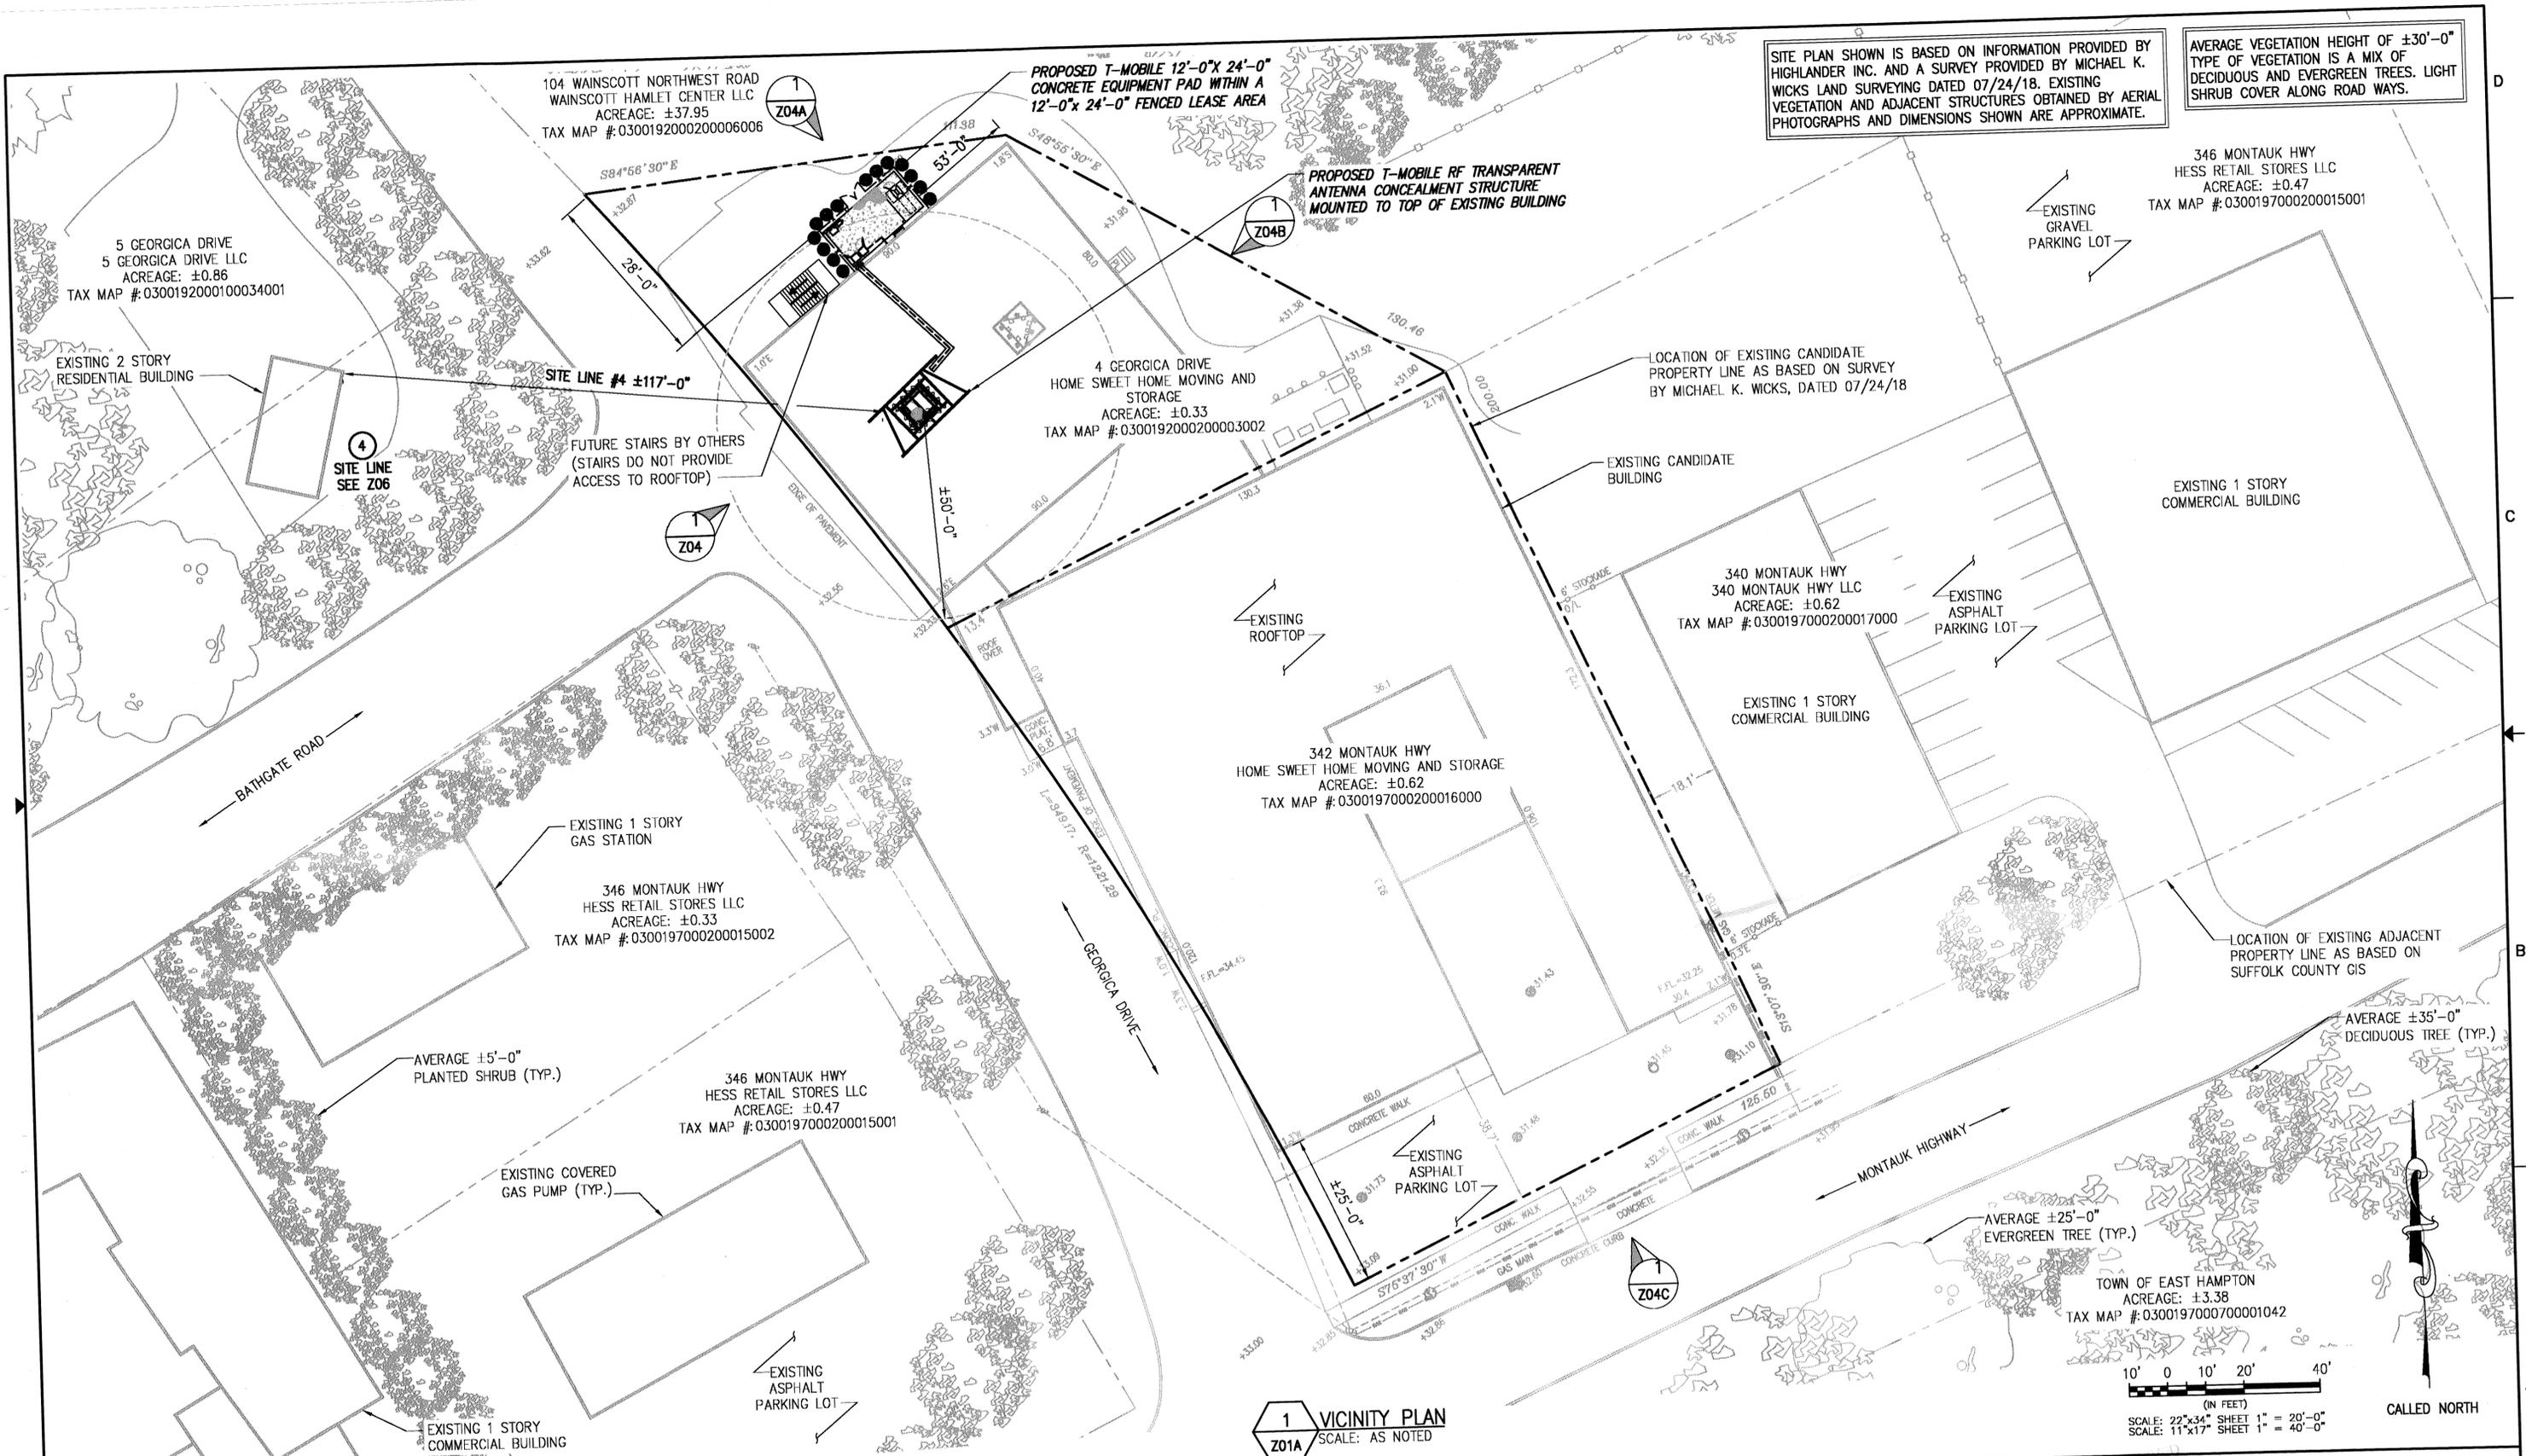

1 VICINITY PLAN SCALE: AS NOTED

10' 0' 10' 20' 40'
(IN FEET)
SCALE: 22"x34" SHEET 1" = 20'-0"
SCALE: 11"x17" SHEET 1" = 40'-0"

CALLED NORTH

INFINIGY
FROM ZERO TO INFINIGY
the solutions are endless
1033 Watervliet Shaker Rd | Albany, NY 12205
Phone: 518-690-0790 | Fax: 518-690-0793
www.infinigy.com

T-Mobile
T-MOBILE NORTHEAST LLC
3500 SUNRISE HIGHWAY
GREAT RIVER, NY 11739

HOME SWEET HOME WAINSCOTT
342 MONTAUK HIGHWAY
WAINSCOTT, NY 11975
1059-C0002-C (544-002)

NO	DATE	REVISIONS	BY	CHK	APP'D
7	04/13/20	REVISED PER COMMENTS	BMM	MPS	AJD
6	01/09/20	REVISED PER COMMENTS	BMM	MPS	AJD
5	11/27/19	REVISED PER COMMENTS	BMM	MPS	AJD
4	10/18/19	REVISED PER COMMENTS	SKB	MPS	AJD
3	07/15/19	REVISED PER SCOPE	MPS	MPS	AJD

SCALE: DESIGNED: DRAWN:



MAY 12 2020

VICINITY PLAN

TOWN OF WAINSCOTT/SUFFOLK COUNTY TAX MAP NUMBER
#0300-197-02-16 & 0300-192-02-3.2

JOB #	SITE #	DRAWING NUMBER	REV
		Z01A	7