

**SPRINGS FIRE DISTRICT**

ZONING DRAWINGS

10	03/20/20	REVISED PER COMMENTS
9	03/17/20	REVISED PER COMMENTS
8	03/11/20	REVISED PER COMMENTS
7	03/02/20	REVISED PER COMMENTS
6	02/25/20	REVISED PER COMMENTS
5	02/07/20	REVISED PER COMMENTS
4	01/10/20	REVISED PER COMMENTS
3	01/08/20	REVISED PER COMMENTS
2	11/19/19	REVISED PER COMMENTS

**Dewberry**

Dewberry Engineers Inc.  
600 PARSIPPANY ROAD  
SUITE 301  
PARSIPPANY, NJ 07054  
PHONE: 973.739.9400  
FAX: 973.739.9710



GREGORY NAWROTZKI, P.E.  
NEW YORK LICENSE NO. 097512

IT IS A VIOLATION OF LAW FOR ANY PERSON, UNLESS THEY ARE ACTING UNDER THE DIRECTION OF A LICENSED PROFESSIONAL ENGINEER TO ALTER THIS DOCUMENT.

DRAWN BY:	BJR
REVIEWED BY:	JWS
CHECKED BY:	GHN
PROJECT NUMBER:	50070398
JOB NUMBER:	50078181
SITE ADDRESS:	

179 FORT POND BLVD  
EAST HAMPTON, NY 11937


SHEET TITLE

ELEVATION LOOKING NORTH

SHEET NUMBER


Z-5

RECEIVED  
MAY 8 2020  
PLANNING BOARD

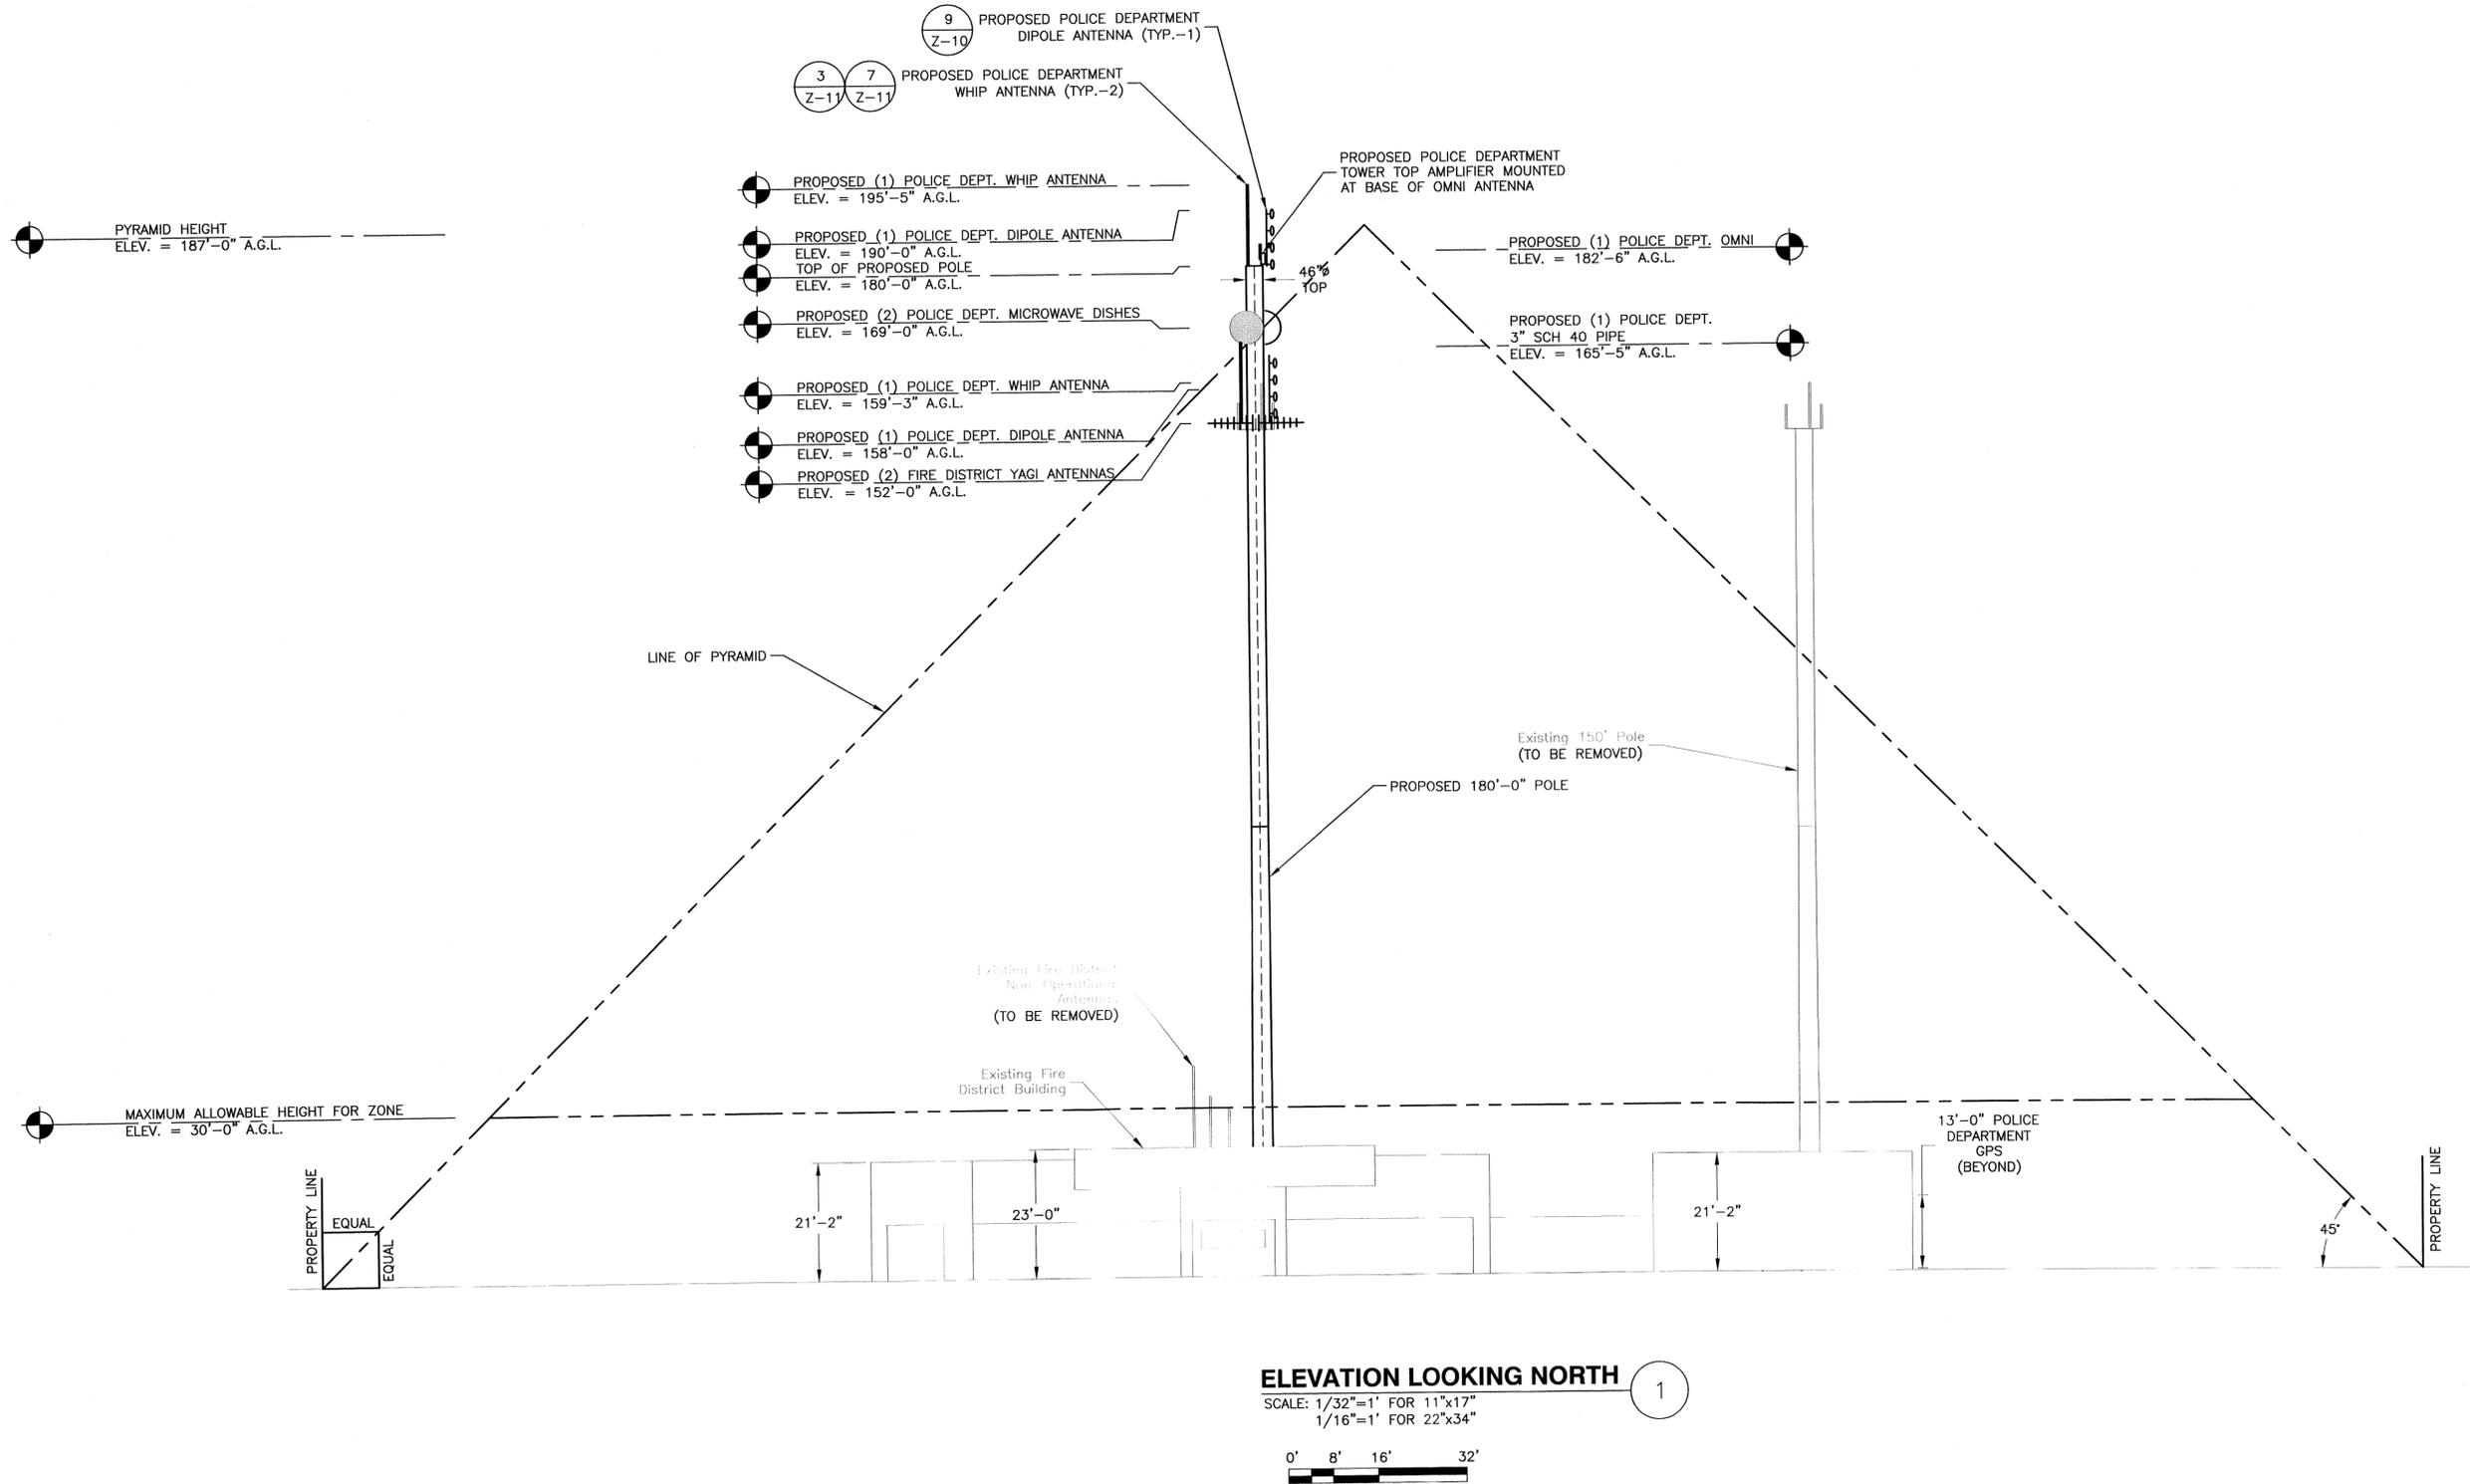

**ELEVATION LOOKING NORTH**

SCALE: 1/32"=1' FOR 11"x17"  
1/16"=1' FOR 22"x34"

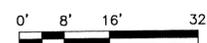

1