

SPRINGS FIRE DISTRICT

ZONING DRAWINGS

10	03/20/20	REVISED PER COMMENTS
9	03/17/20	REVISED PER COMMENTS
8	03/11/20	REVISED PER COMMENTS
7	03/02/20	REVISED PER COMMENTS
6	02/25/20	REVISED PER COMMENTS
5	02/07/20	REVISED PER COMMENTS
4	01/10/20	REVISED PER COMMENTS
3	01/08/20	REVISED PER COMMENTS
2	11/19/19	REVISED PER COMMENTS



Dewberry Engineers Inc.
600 PARSIPPANY ROAD
SUITE 301
PARSIPPANY, NJ 07054
PHONE: 973.739.9400
FAX: 973.739.9710



GREGORY NAWROTZKI, P.E.
NEW YORK LICENSE NO. 097512

IT IS A VIOLATION OF LAW FOR ANY PERSON, UNLESS THEY ARE ACTING UNDER THE DIRECTION OF A LICENSED PROFESSIONAL ENGINEER TO ALTER THIS DOCUMENT.

DRAWN BY: BJR

REVIEWED BY: JWS

CHECKED BY: GHN

PROJECT NUMBER: 50070398

JOB NUMBER: 50078181

SITE ADDRESS:


179 FORT POND BLVD
EAST HAMPTON, NY 11937

SHEET TITLE

ELEVATION LOOKING WEST


SHEET NUMBER

Z-7

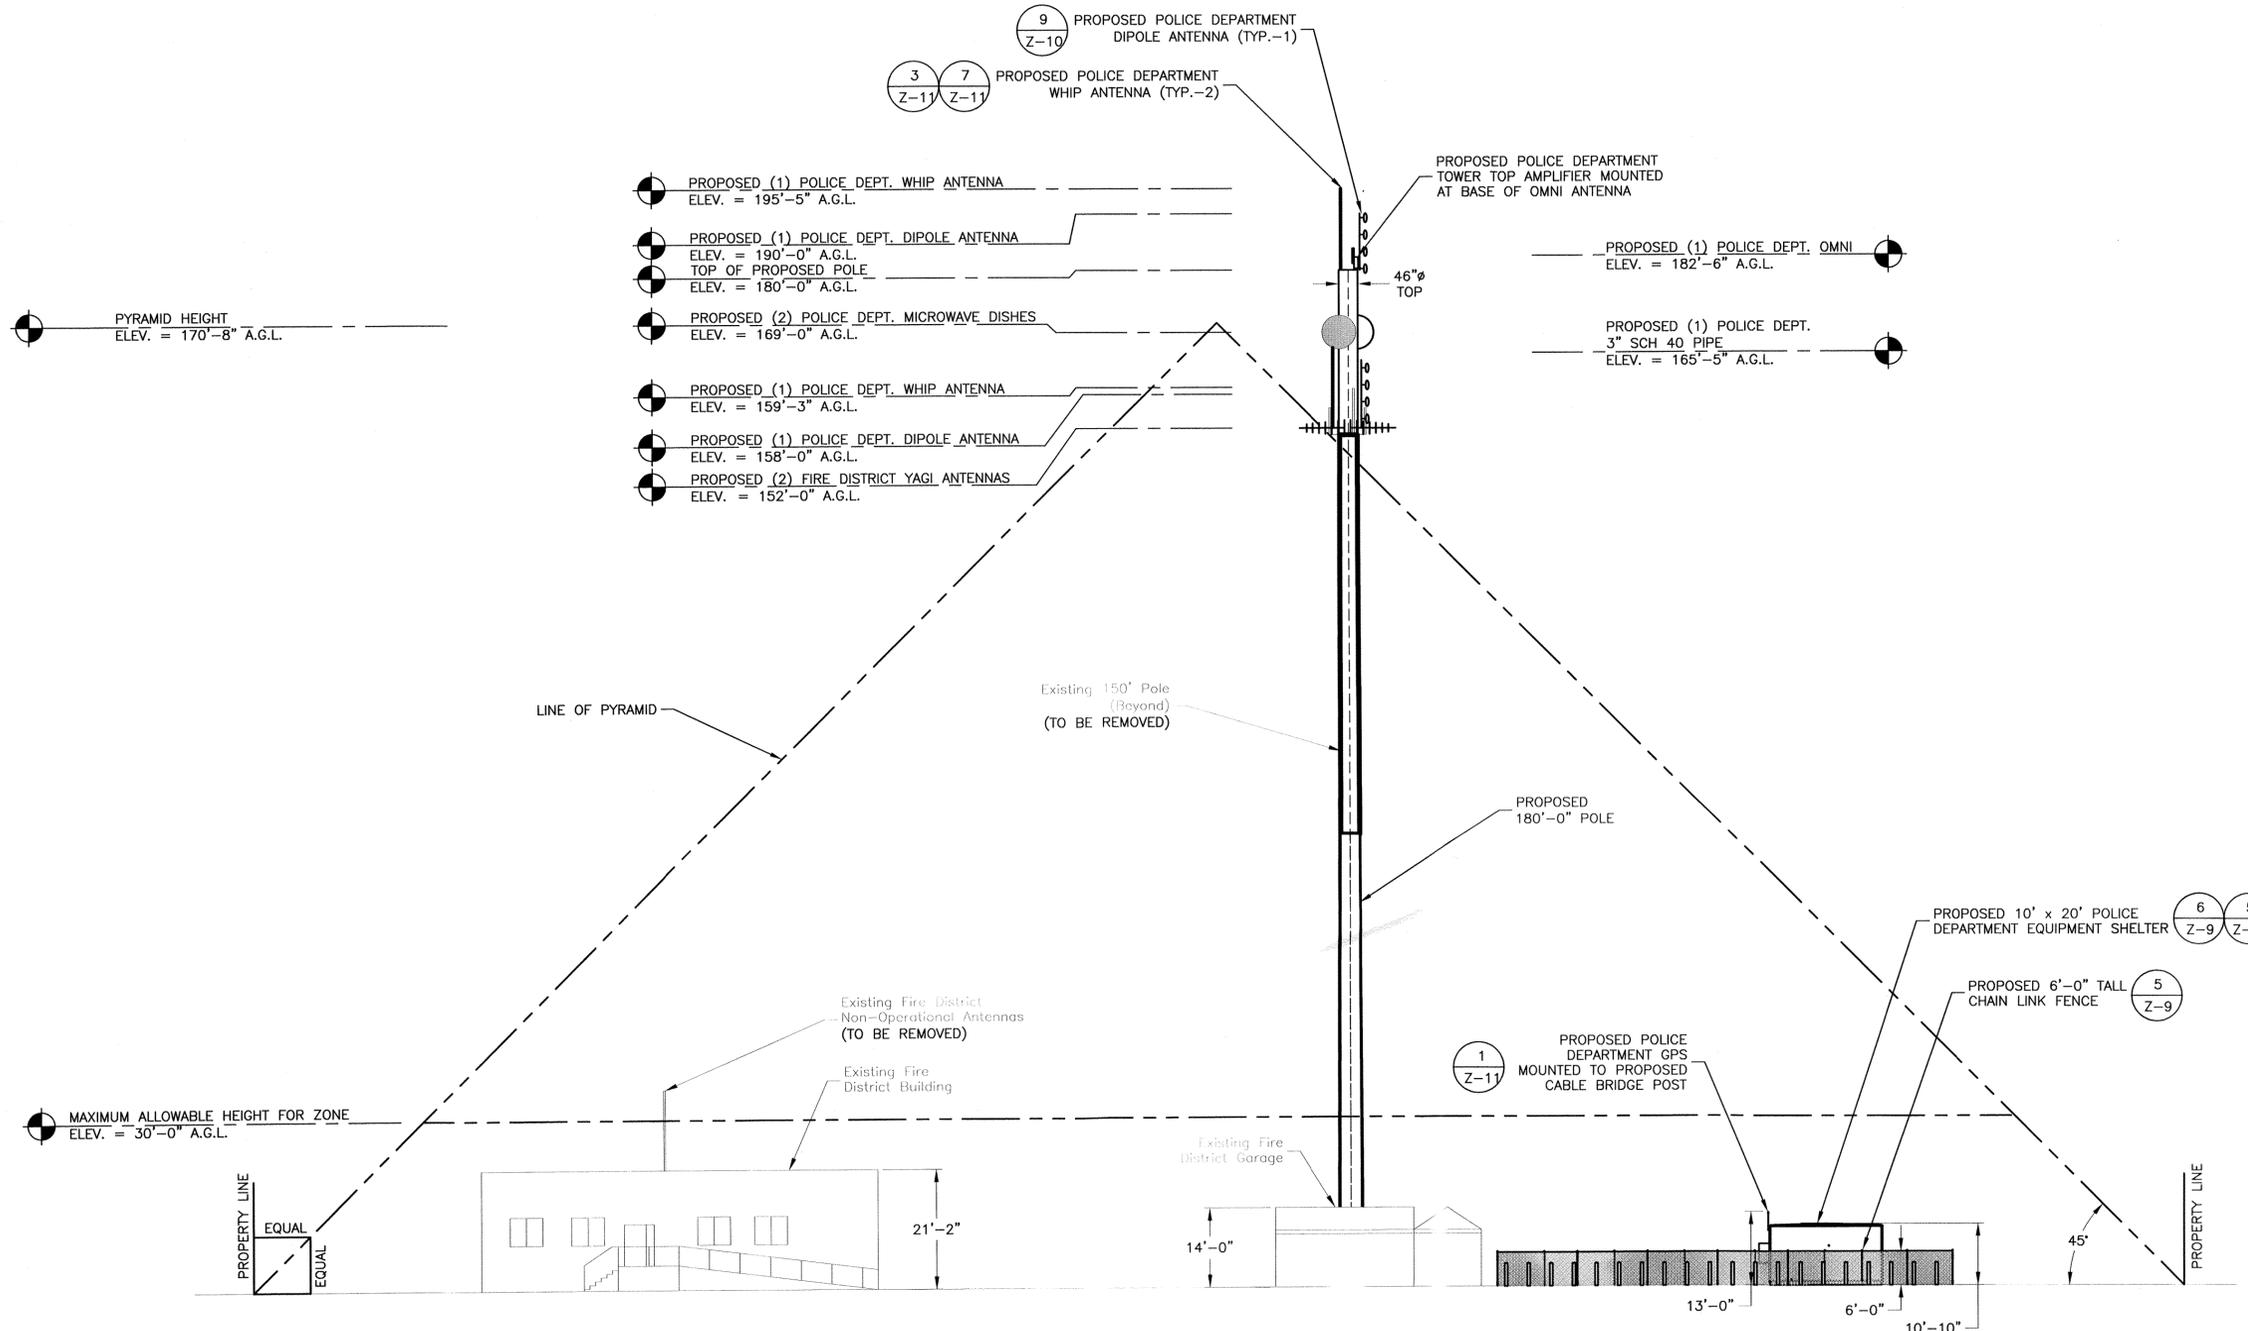

ELEVATION LOOKING WEST

SCALE: 1/32"=1' FOR 11"x17"
1/16"=1' FOR 22"x34"

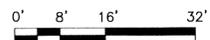

RECEIVED
MAY 8 2020
PLANNING BOARD